



Pavilion Arts Centre Buxton

Standard Rig 2022


Selecon PC

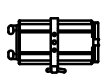


Selecon Profile

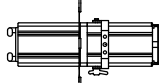


Robe Colorwash 700e AT

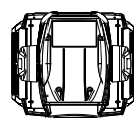

Selecon F

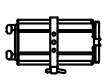

Selecon Flood

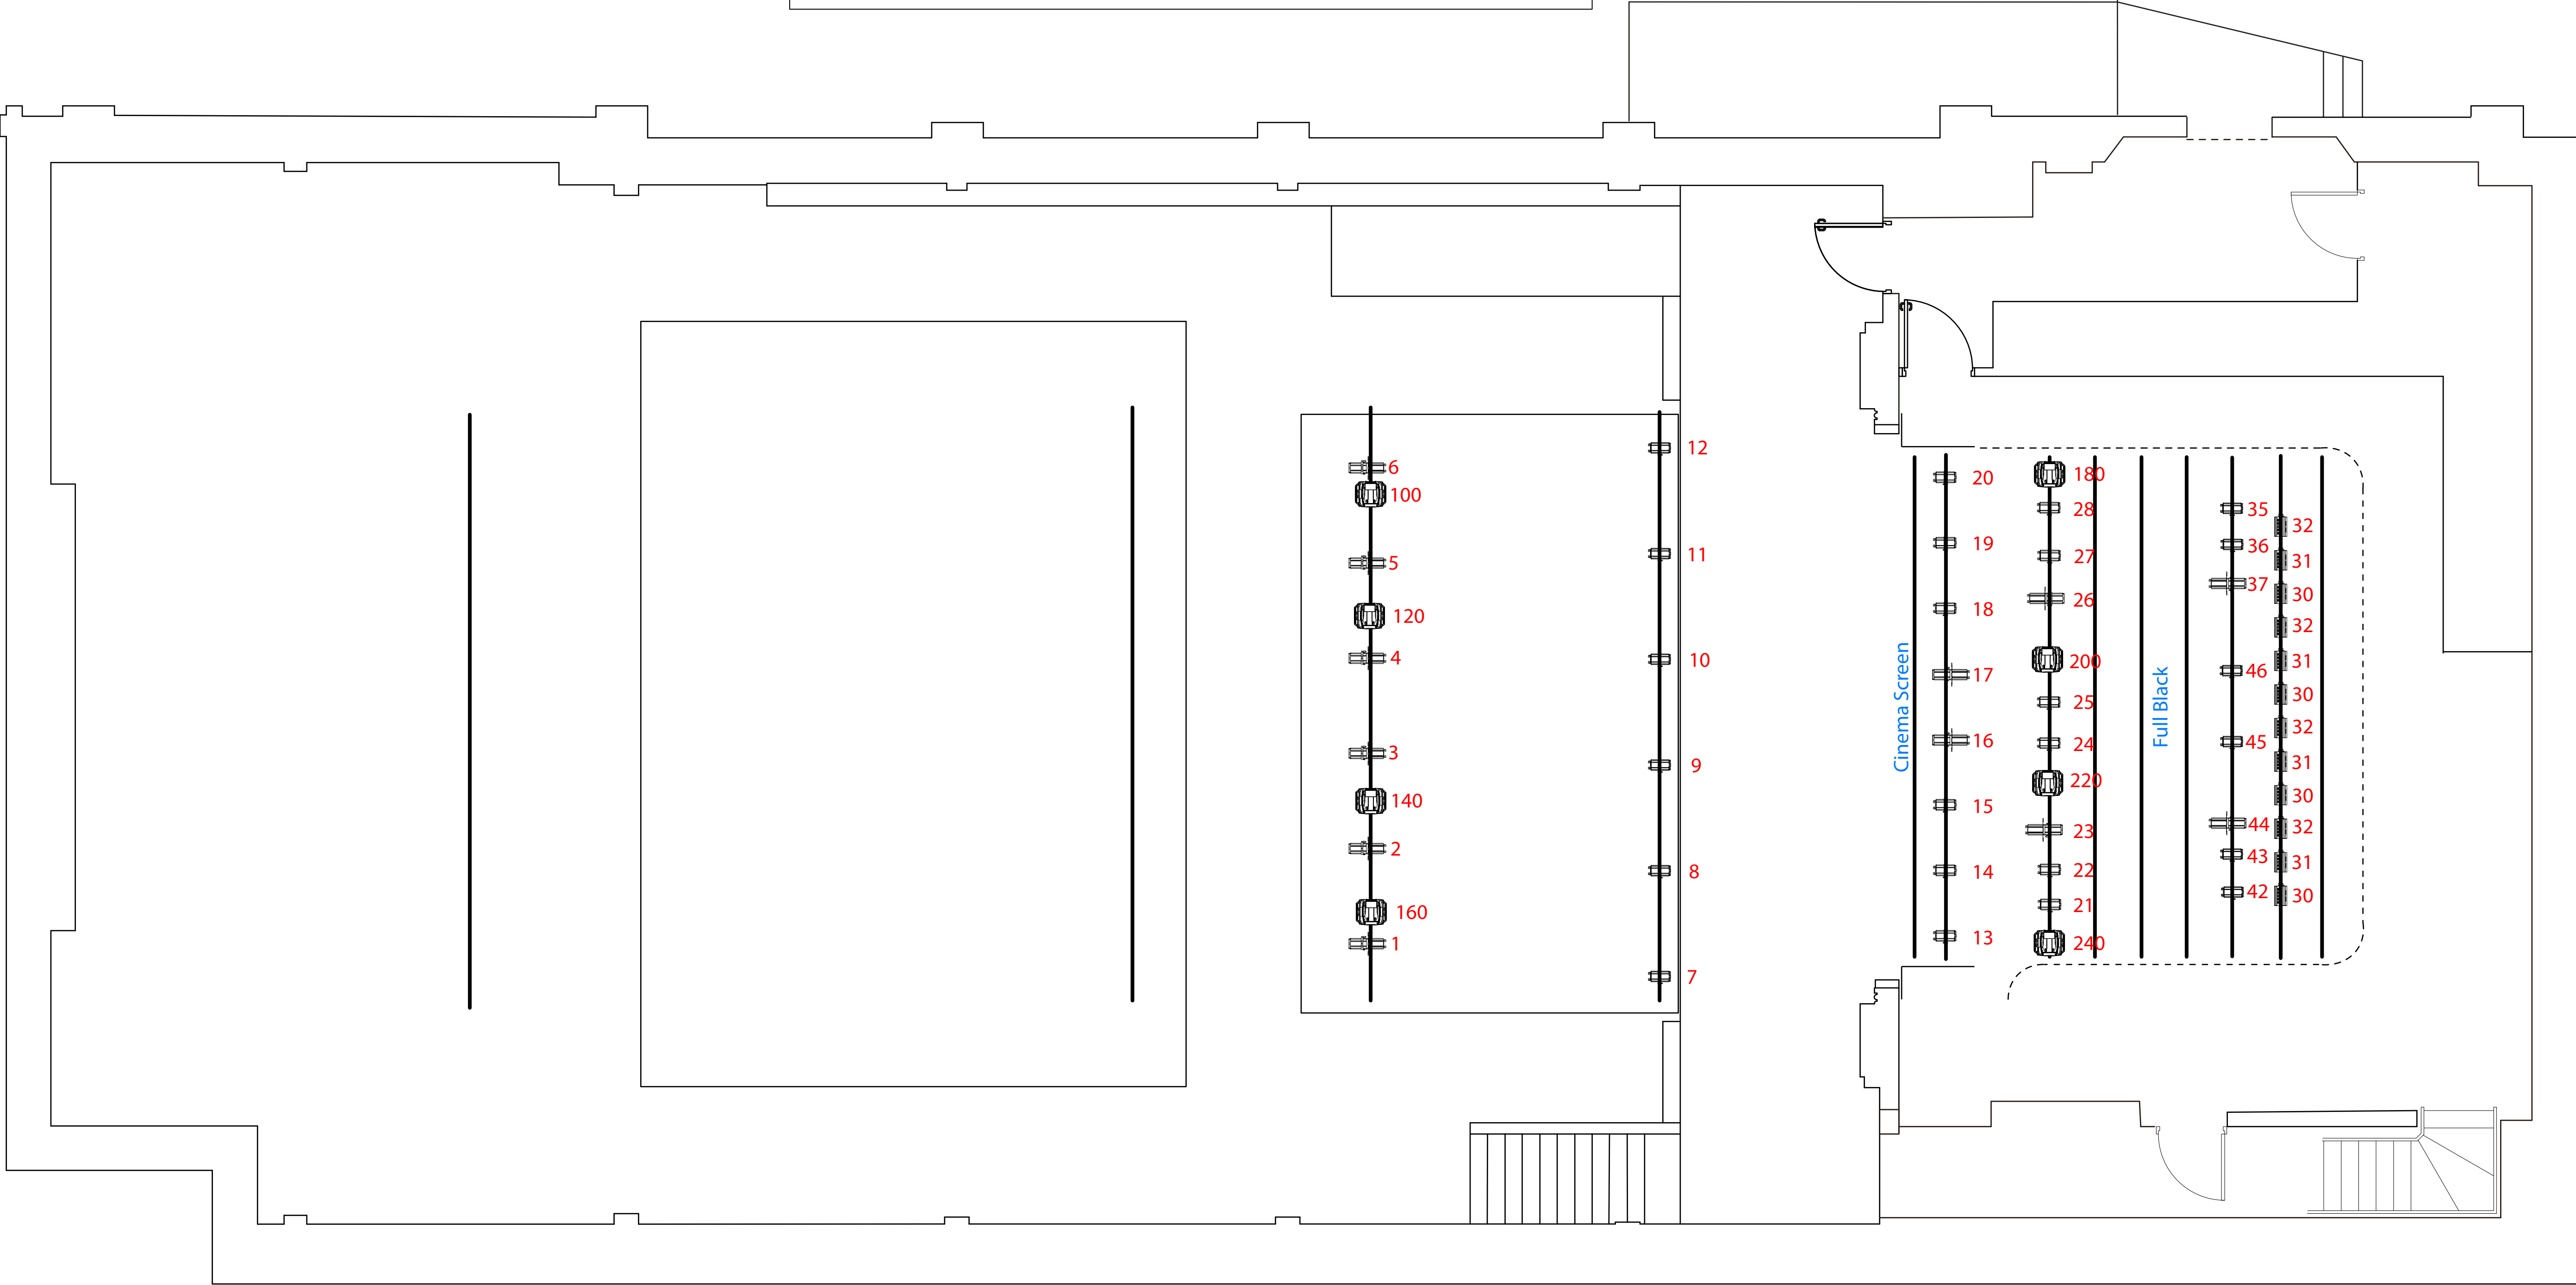

1:50 0 0.5 1 2 3 4 5 metres